

DIAZ
associates
 5 CAVENDISH ROAD
 CROSBY
 LIVERPOOL
 L23 6XB
 TEL + FAX 0151 931 1339

JOB TITLE:
 The Marine Travel
 Arena, College Road,
 Liverpool L23 3AS


DWG TITLE:
 Cabin Plans &
 Elevations

DWG. NO. :
 -


SCALE:
 1:100 (@A3)

DATE:
 16/10/2017


ANTHONY R. DIAZ & A. DIP ARCH
 R.I.B.A. CHARTERED ARCHITECT &
 INTERIOR DESIGNER

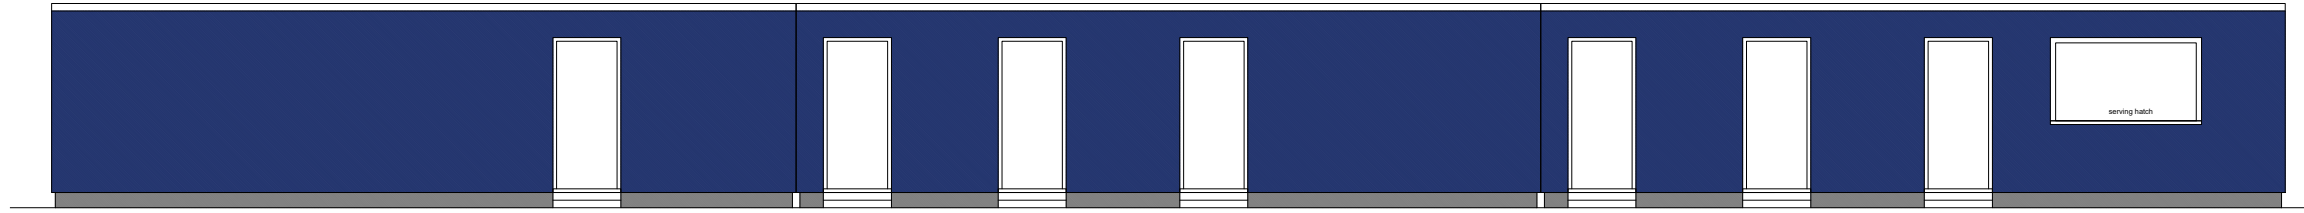


Elevation 01

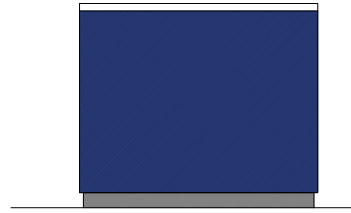

Elevation 02

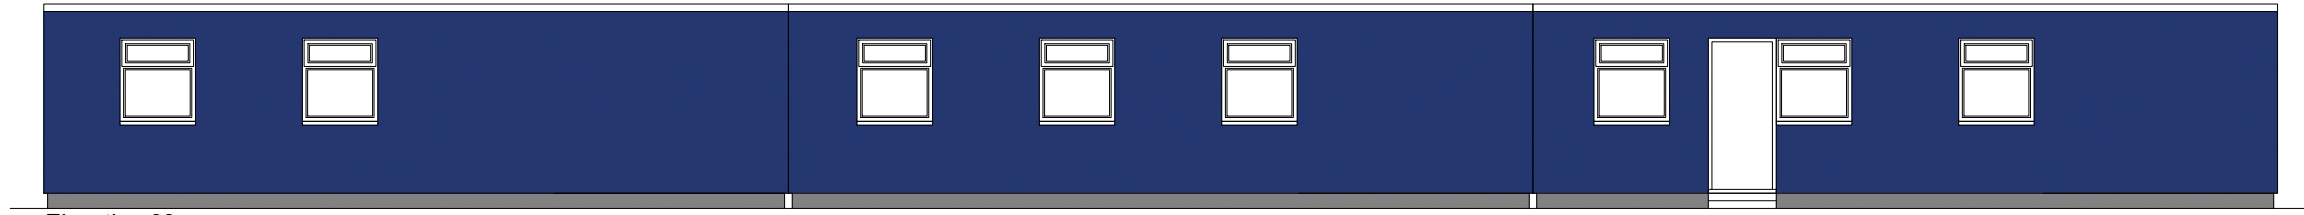

Elevation 03

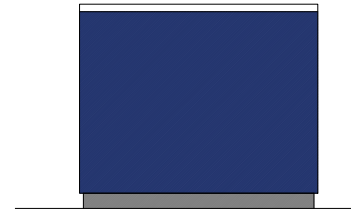

Elevation 04

